

7

6

5

4

3

2

1

F

E

D

C

B

A




ARCHITECTS

Two Bank of America Plaza
101 South Tryon Street,
Charlotte, North Carolina 28260
Ph. 704.332-7004
10 Page Ave., Executive Park
Wilson, North Carolina 29156
843.785-6801
2330 Madison Parkway Suite 300
Research Triangle Park, North Carolina 27713
919.858-4399




STUDENT UNION
UNIVERSITY OF NORTH CAROLINA
AT CHARLOTTE
CODE 40226 ITEM 304
SCD No. 020572301A

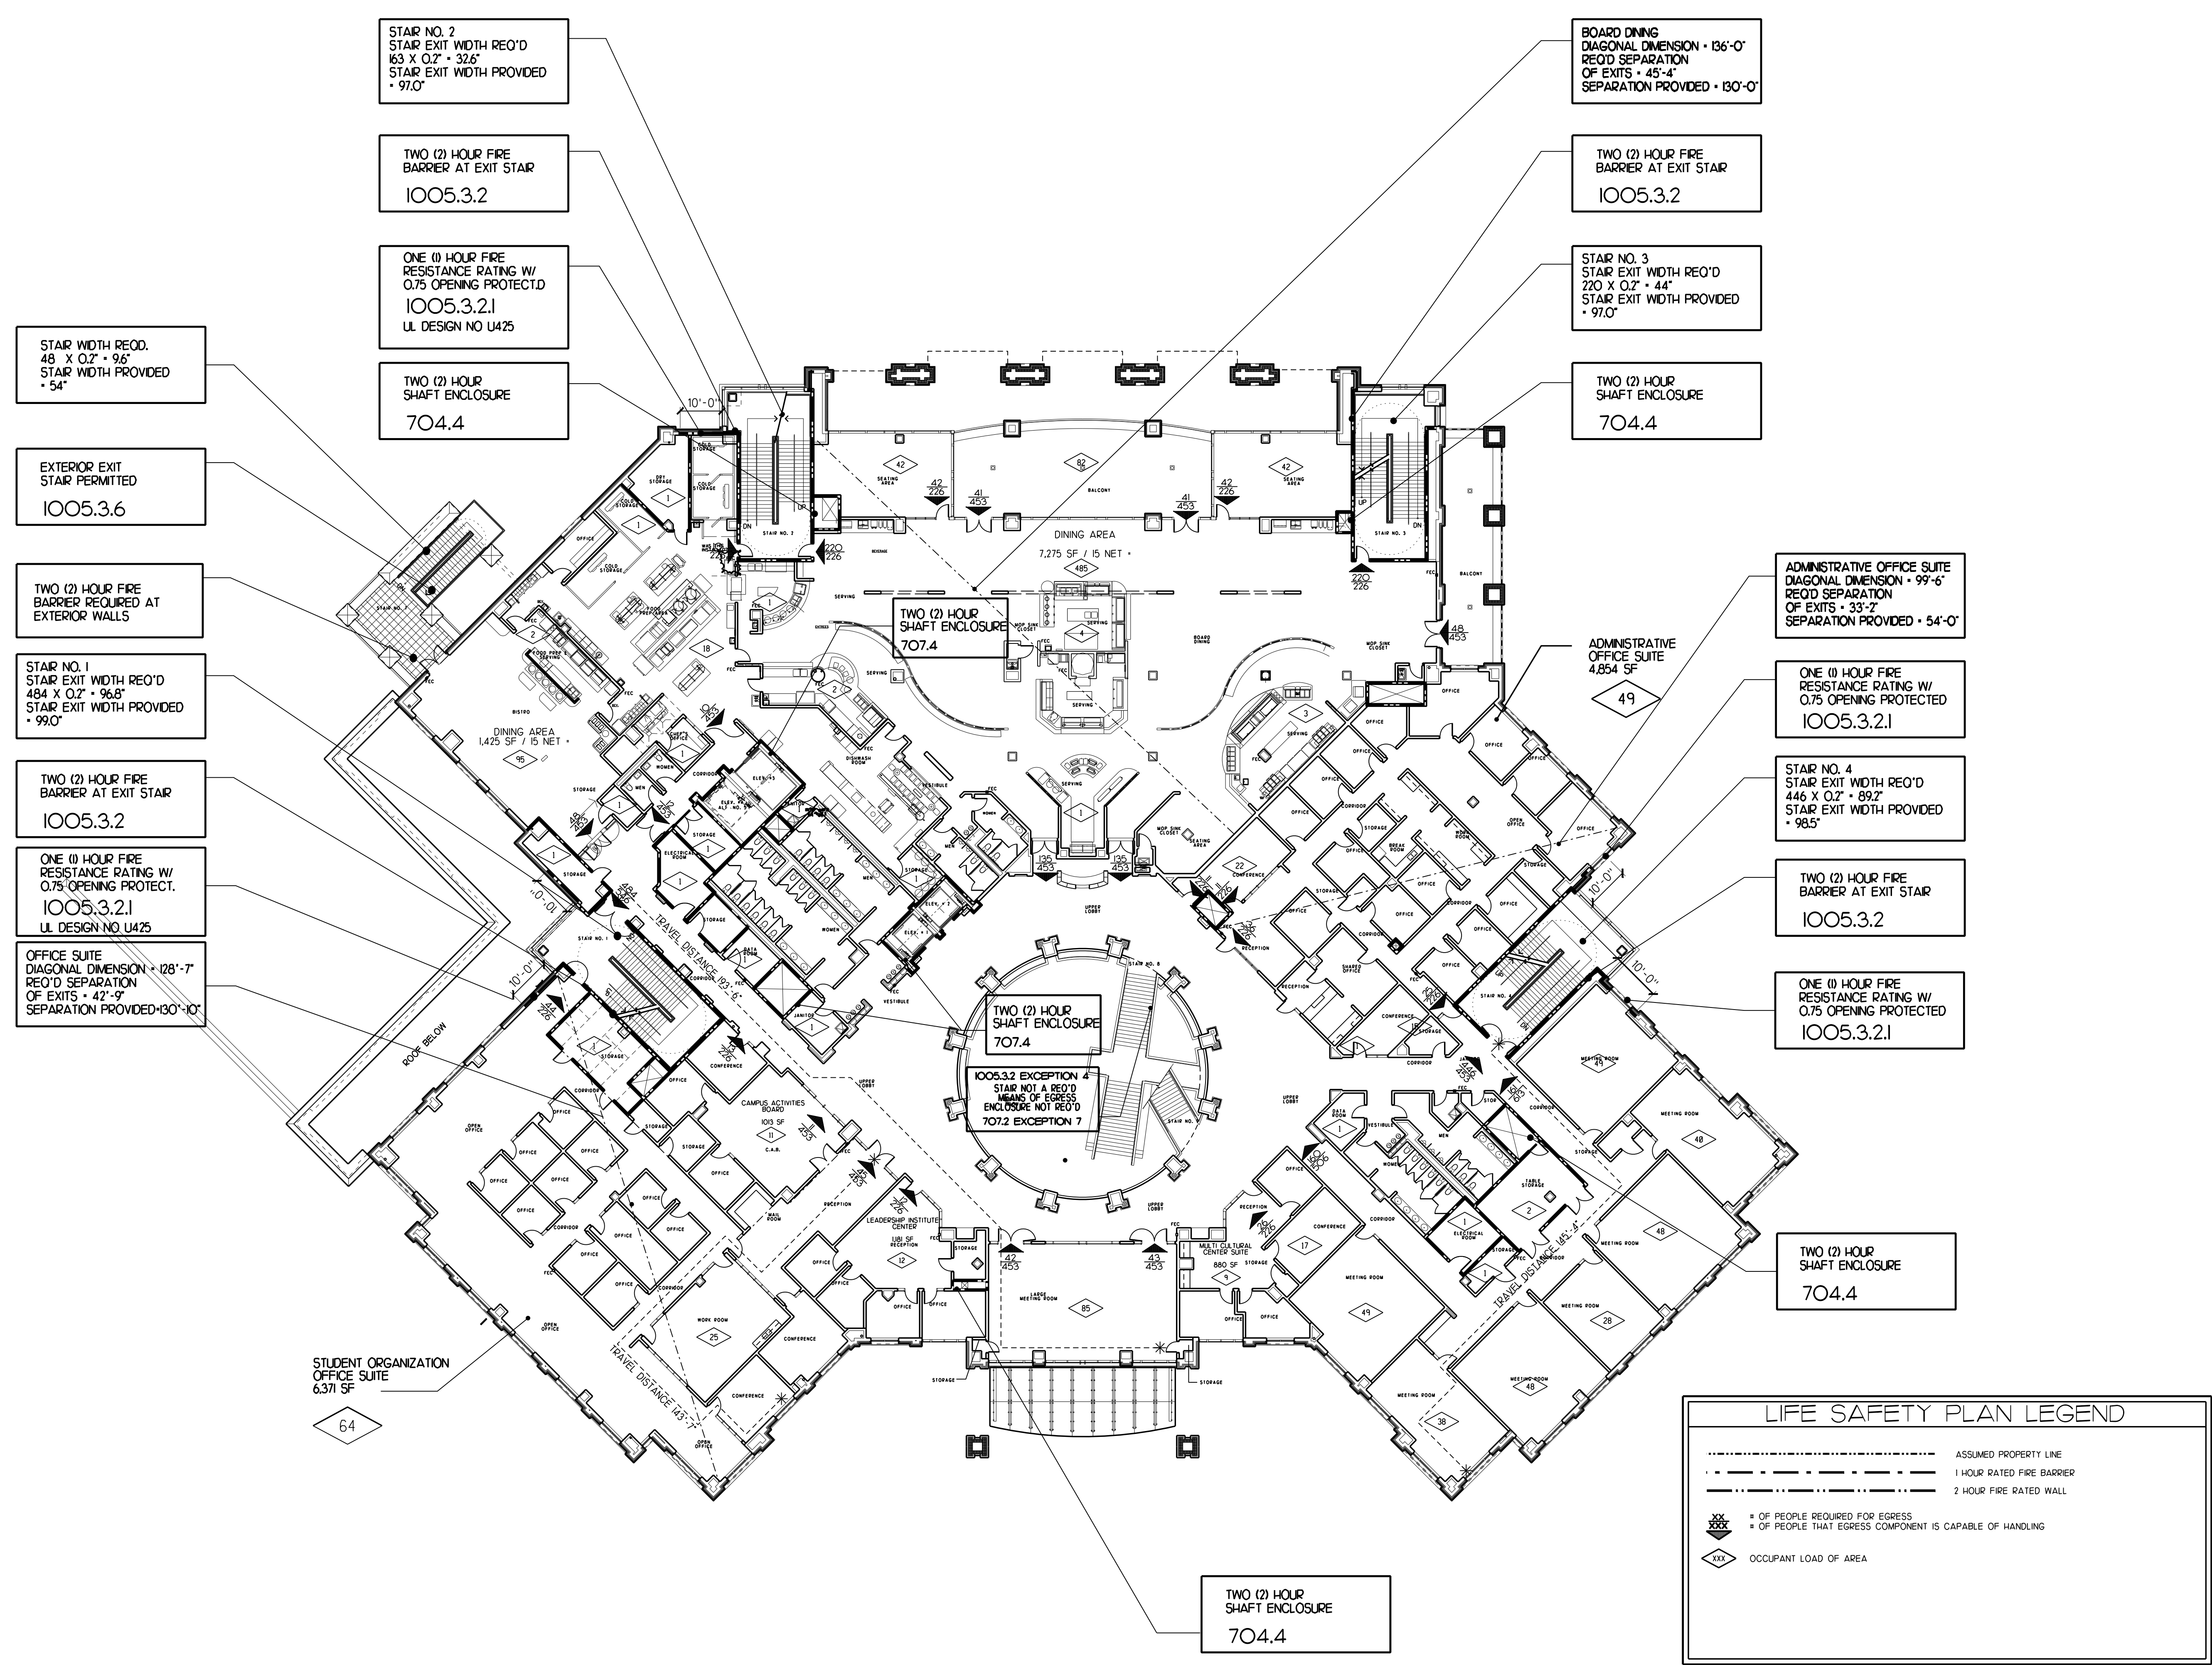

LIFE SAFETY PLAN LEGEND

- ASSUMED PROPERTY LINE
- - - 1 HOUR RATED FIRE BARRIER
- 2 HOUR FIRE RATED WALL
- ☒ OF PEOPLE REQUIRED FOR EGRESS
- ☒ OF PEOPLE THAT EGRESS COMPONENT IS CAPABLE OF HANDLING
- ⓧ OCCUPANT LOAD OF AREA

1 SECOND FLOOR LIFE SAFETY PLAN
SCALE: 1/16" = 1'-0"

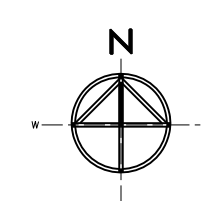

MARK	DATE	DESCRIPTION
CD	03/08/07	BID SET
CD	01/08/07	CONSTRUCTION DOCUMENTS

PROJECT NO: FWA 2214.01
SCD 020572301
DRAWN BY: JLR, WCV, CMJ, JHB
APPROVED BY: KLH

THESE DRAWINGS AND THE PROJECT MANUAL ARE INSTRUMENTS OF SERVICE AND REMAIN THE PROPERTY OF THE FWA GROUP ARCHITECTS. UNAUTHORIZED SUBSTITUTION OR REUSE WITHOUT WRITTEN CONSENT IS PROHIBITED.

SHEET TITLE
SECOND FLOOR LIFE SAFETY PLAN

SHEET NUMBER
G103